


NOTES:
 This drawing should be read in conjunction with all relevant design information, drawings and documents.
 All dimensions to be verified on site. Do not scale from the drawing.
 Any map on a drawing is based upon Ordnance Survey materials with the permission of Ordnance Survey on behalf of the Controller of Her Majesty's Stationery Office © Crown copyright. Unauthorised reproduction infringes Crown copyright and may lead to prosecution or civil proceedings. (Nottinghamshire County Council) (Licence No.100019713)
 This drawing is Copyright and is issued on the condition that it is not copied, reproduced, retained or disclosed to any unauthorised person, either wholly or in part without consent in writing from Arc Partnership.

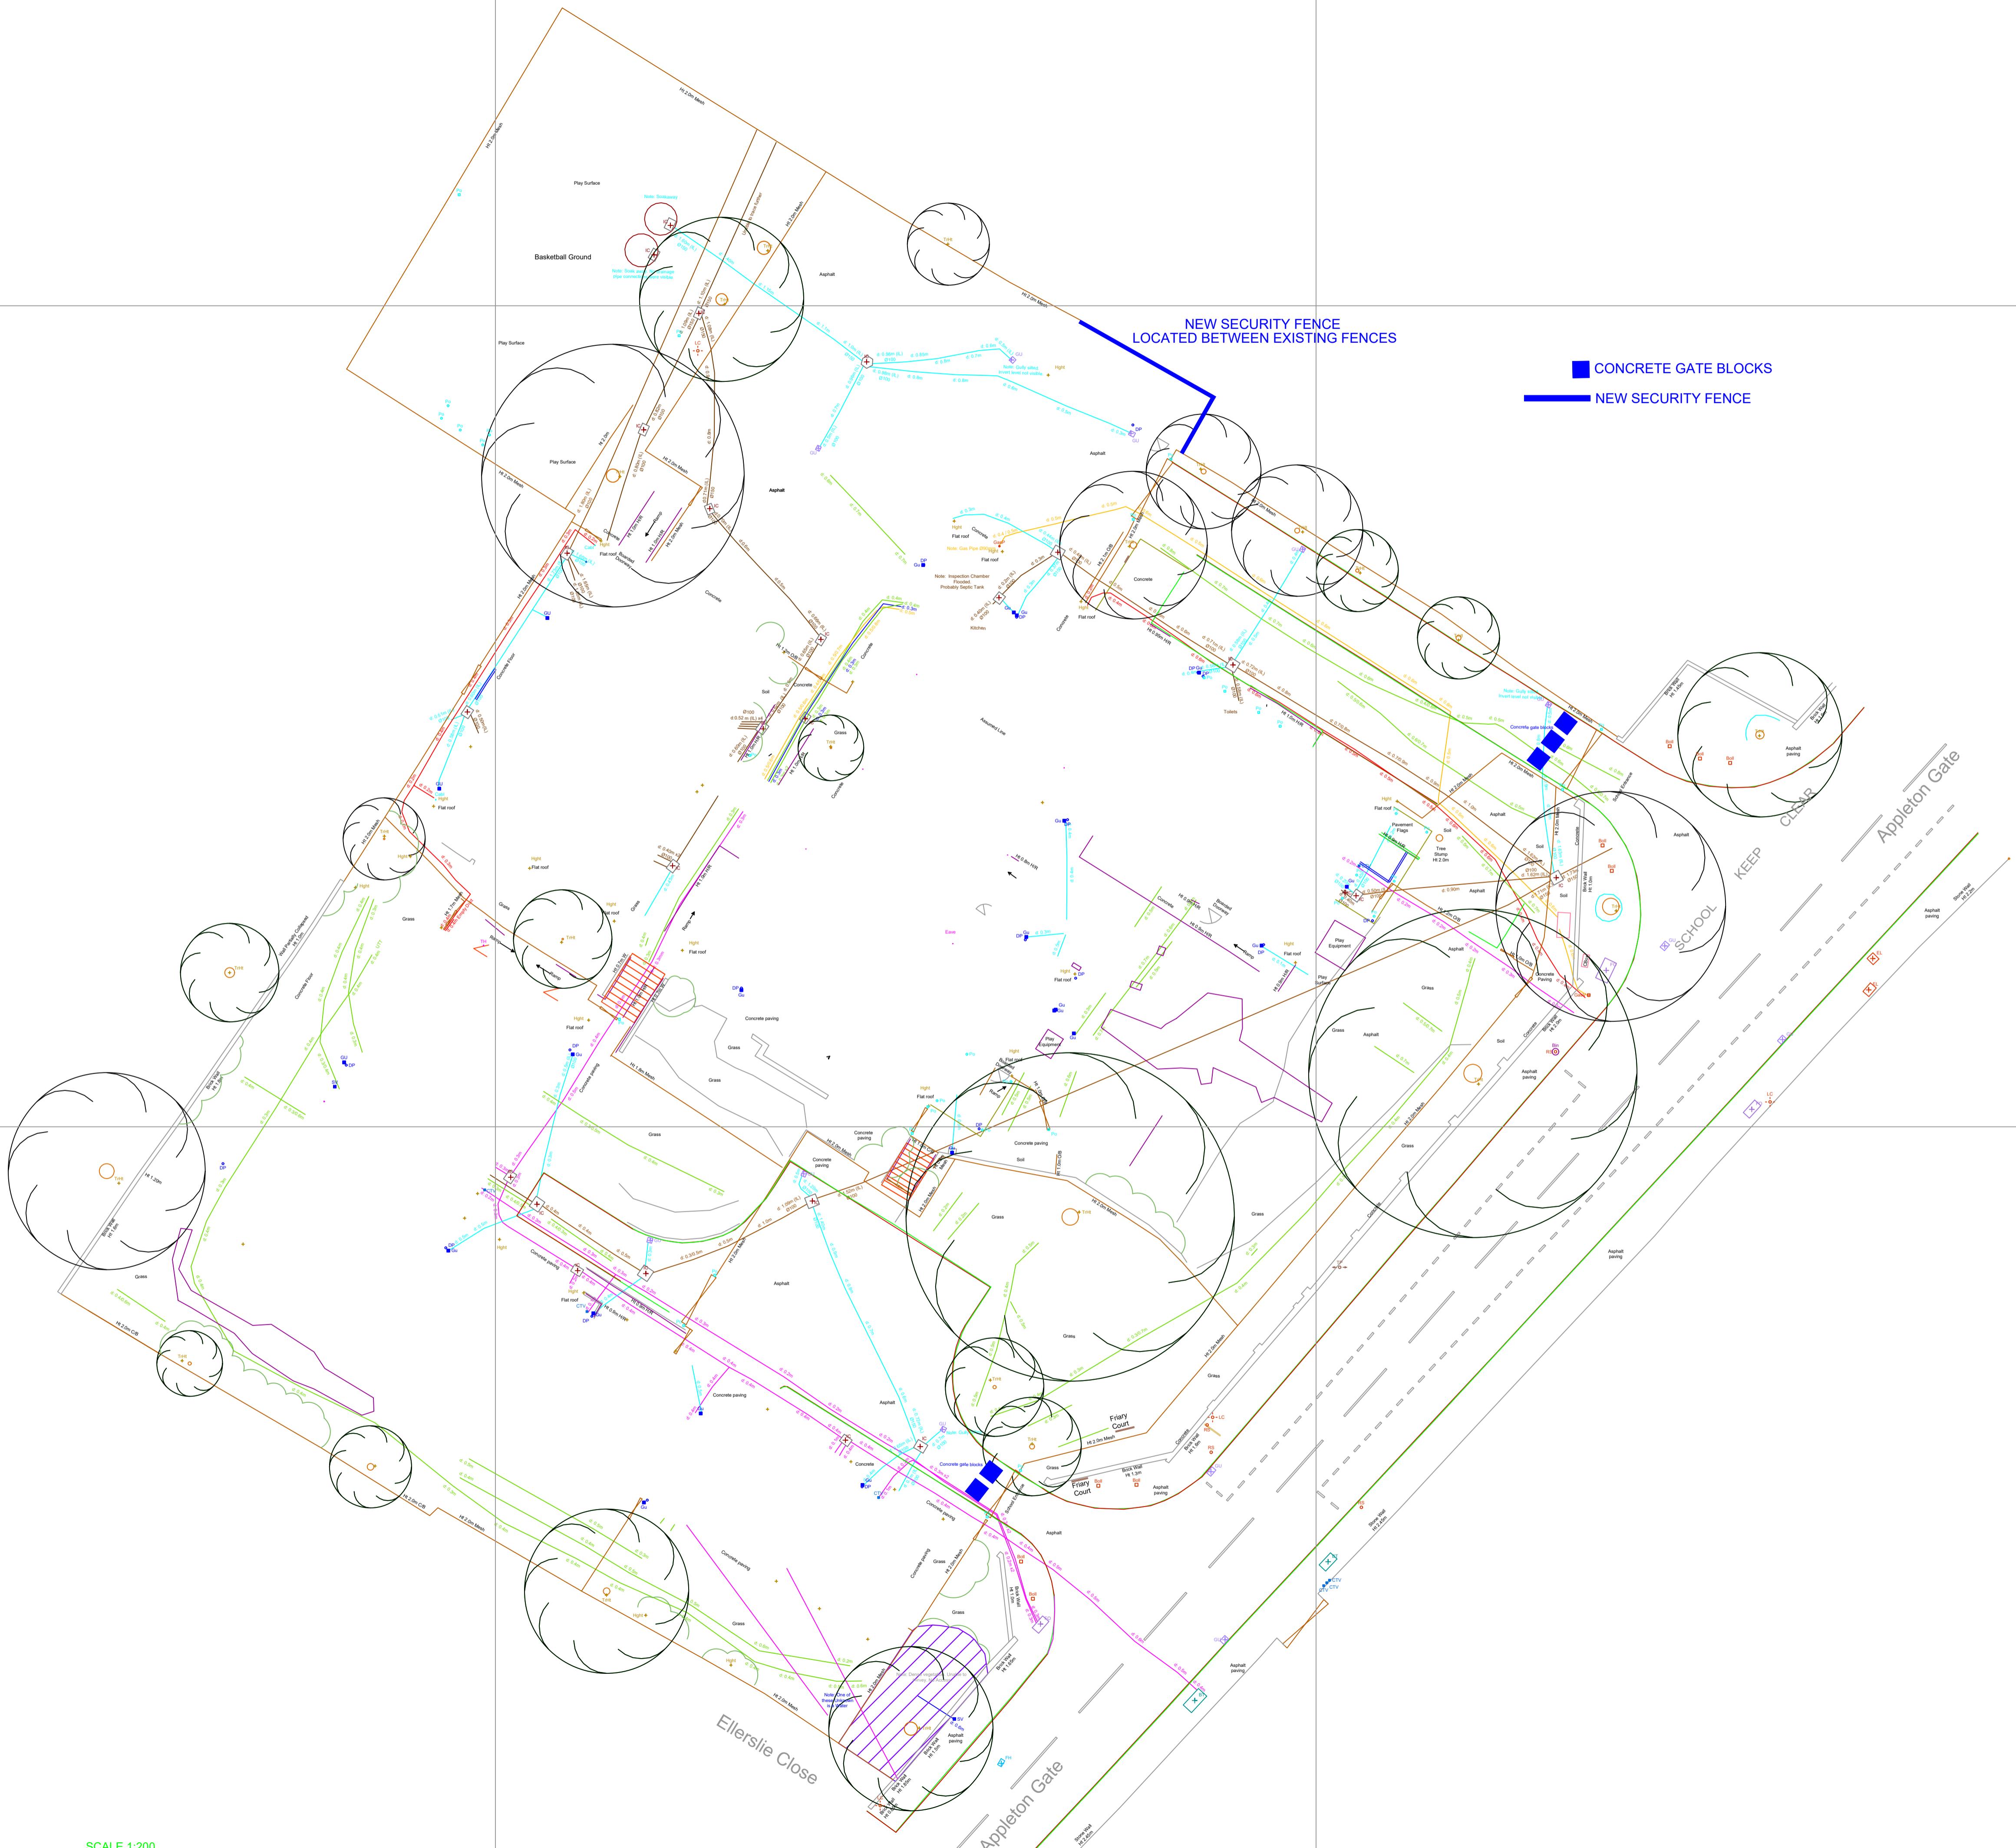

Rev	Description	Drawn	Auth	Date
P01	First Issue	-	-	-
Client: 				
Site Address: Orchard Special School Town Site, Appleton Gate, Newark Notts, NG24 1JR				
Project Title: Demolition				
Drawing Title: Permanent security fence & gate blocks				
Drawing Status: TENDER				
Scale:	Drawn:	Date:		
1:200 @ A1	RM	March 2024		
Prefix:	Auth:	Date:		
P.Y.OS				
Drawing No: 00001 - ARC - 00 - 00 - DR - B - 002				Rev: P01

arcpartnership
 2nd Floor City Gate West, Tollhouse Hill,
 Nottingham, NG1 5AT
 Tel: 0115 838 4844 Email: info@arc-partnership.co.uk
 © Arc Partnership

